

PROJECT

MESA DEL SOL-TRACT A (PHASE 1)
(Tract A) UNIVERSITY BLVD. SE
ALBUQUERQUE, NM 87106

CONSTRUCTION DOCUMENTS

REVISIONS

07/15/2025	COORDINATION
11/03/2025	ASI-001

DRAWN BY: MA
REVIEWED BY: JF
DATE: 03/24/25
PROJECT NO: 22-0148


PHASE 1- ACCESSIBLE ROUTE AND ADDRESSING PLAN

GENERAL SHEET NOTES

A. REFER TO G101 AND AS100 FOR ALL PROJECT INFORMATION

SYMBOL LEGEND

- PROPERTY LINE / PHASE LINE
- - - PUBLIC UTILITY EASEMENT (P.U.D.)
- FIRE HYDRANT LOCATION, SEE CIVIL
- FIRE DEPARTMENT CONNECTION, SEE CIVIL
- POST INDICATOR VALVE, SEE CIVIL
- TRANSFORMER LOCATION, SEE ELECTRICAL
- LIGHT POLE, SEE ELECTRICAL
- LIGHT POLE AT COURTYARD AREA, SEE ELECTRICAL C5 / ASS04
- GARPORT LOCATION, SEE
- GAS METER, SEE PLUMBING
- CLEAR SIGHT
- SIDEWALK CULVERT, SEE CIVIL
- ... ACCESSIBILITY ROUTE
- PHASE 1

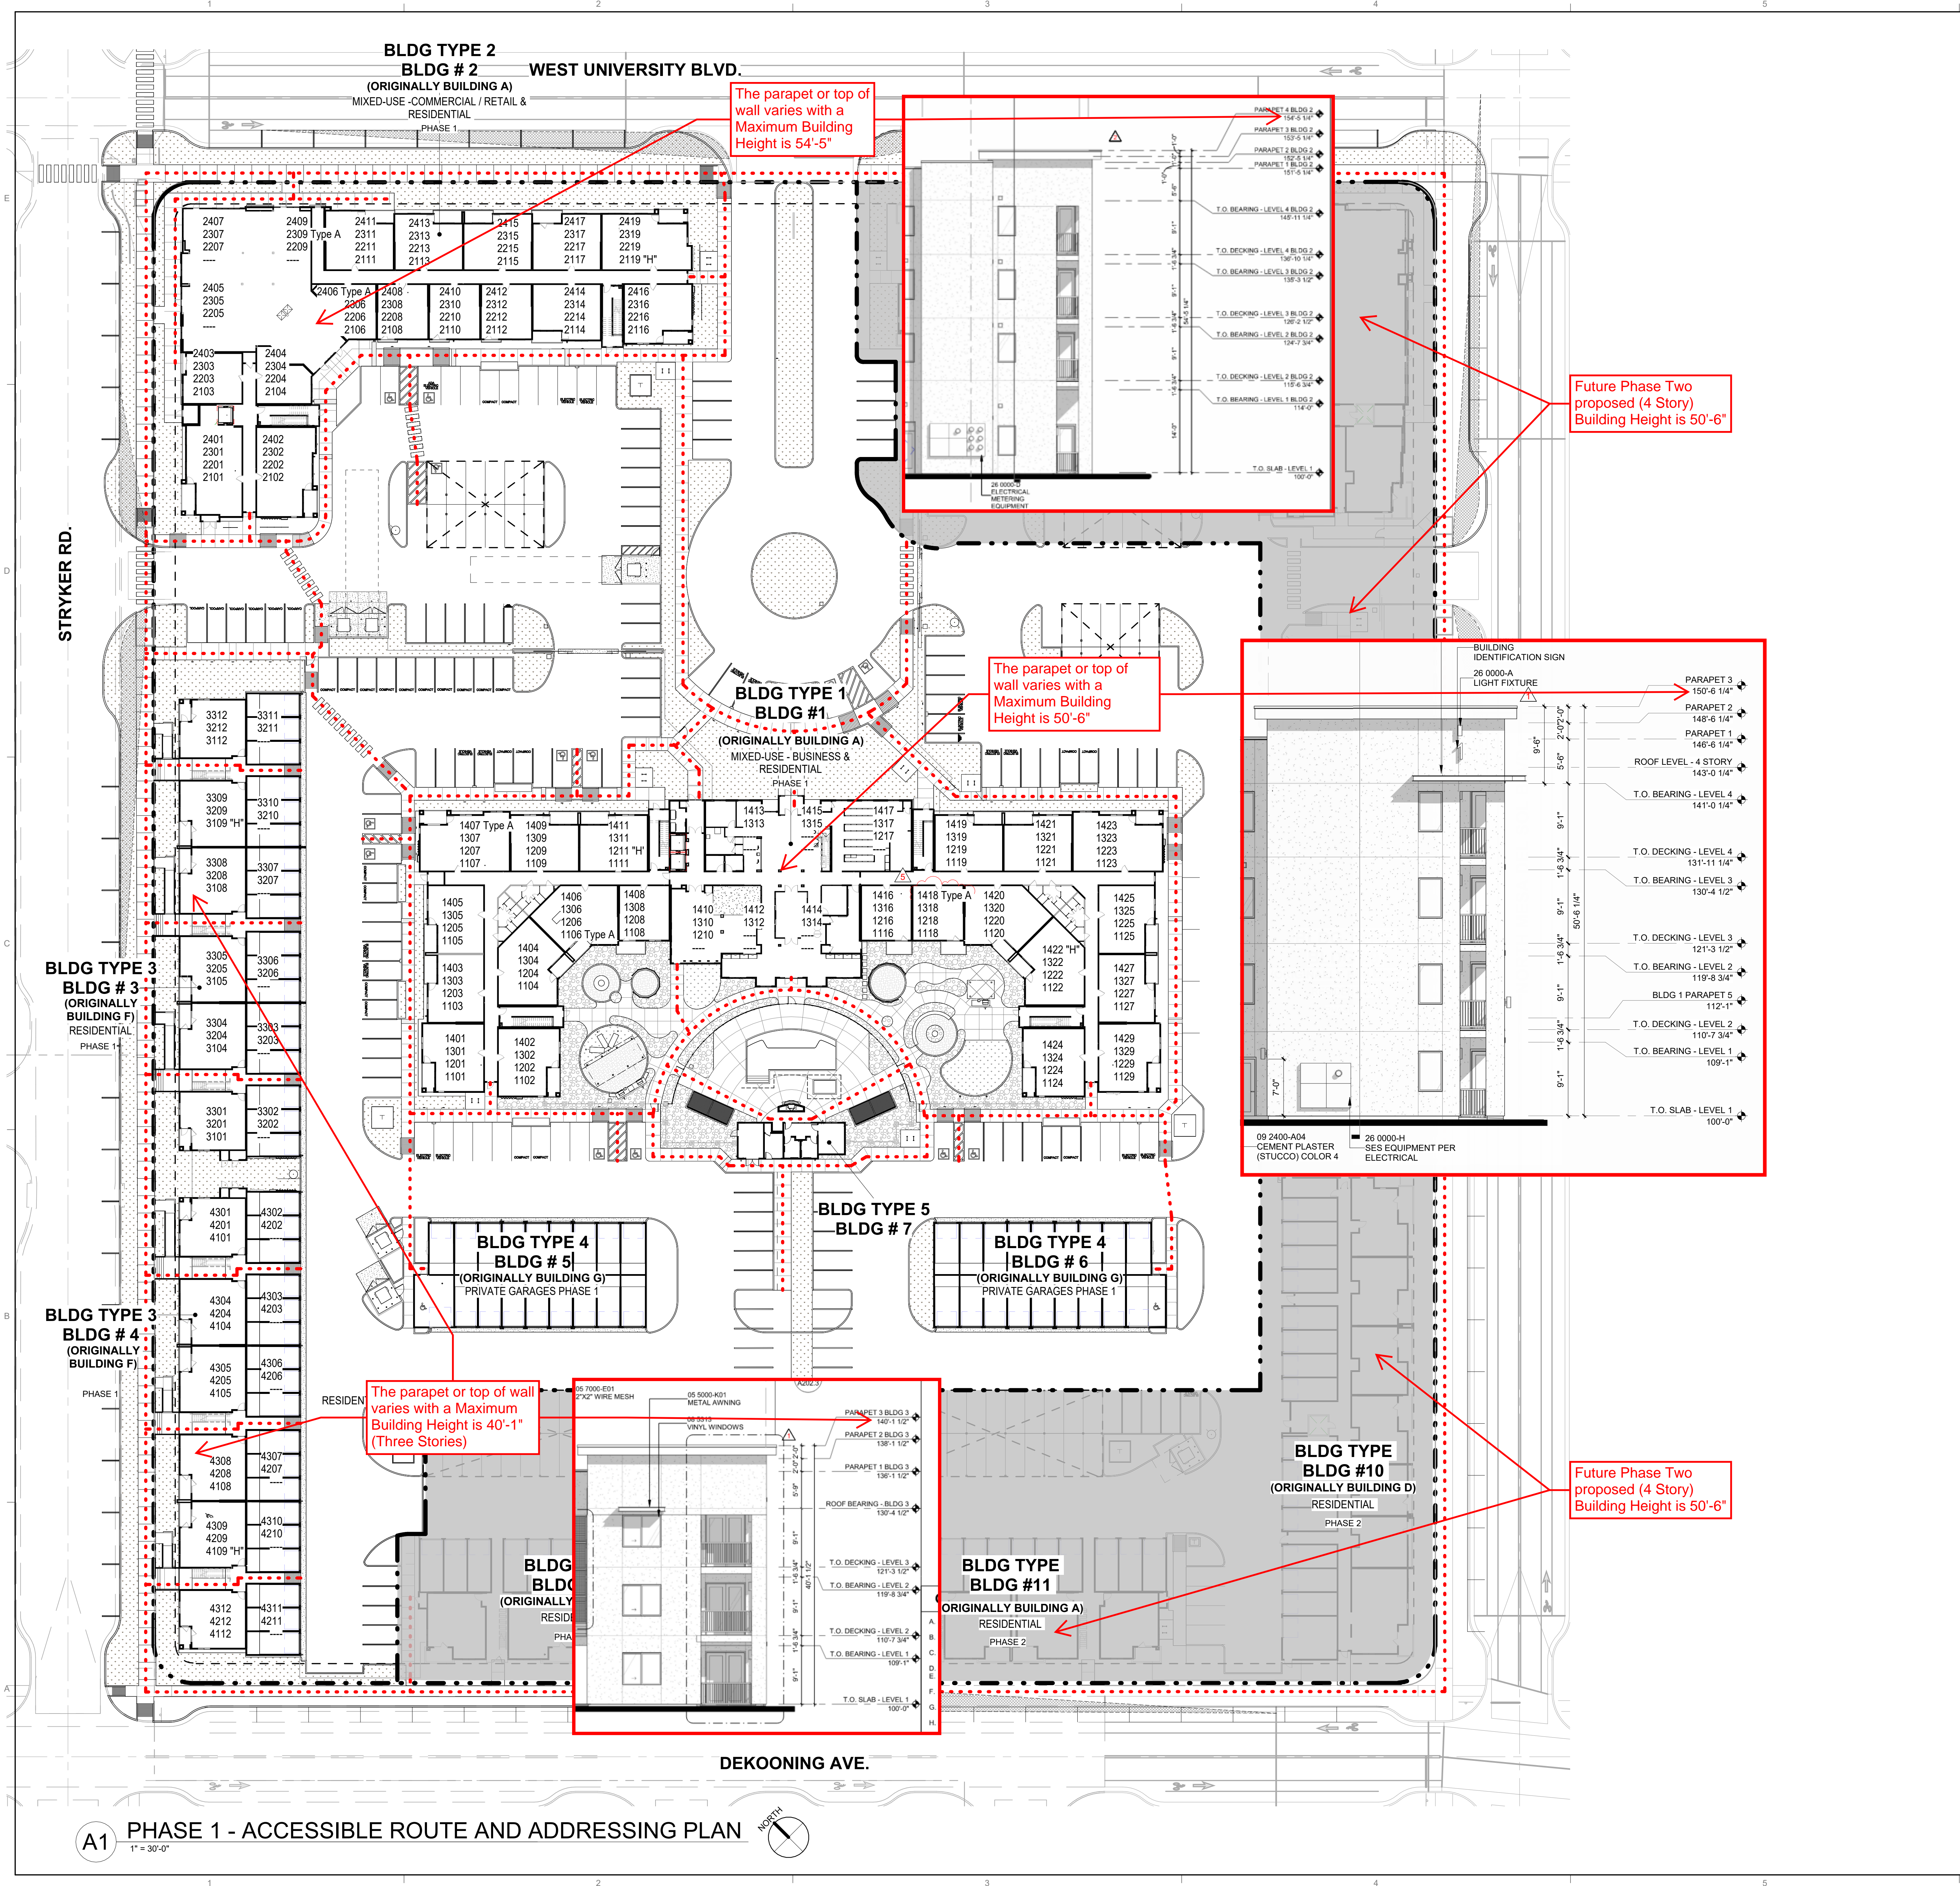

The parapet or top of wall varies with a Maximum Building Height is 54'-5"


Future Phase Two proposed (4 Story) Building Height is 50'-6"

The parapet or top of wall varies with a Maximum Building Height is 50'-6"

The parapet or top of wall varies with a Maximum Building Height is 40'-1" (Three Stories)

Future Phase Two proposed (4 Story) Building Height is 50'-6"

A1 PHASE 1 - ACCESSIBLE ROUTE AND ADDRESSING PLAN

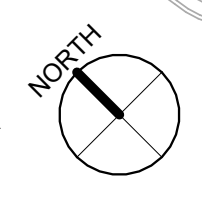

12/15/2025 10:30:25 AM